
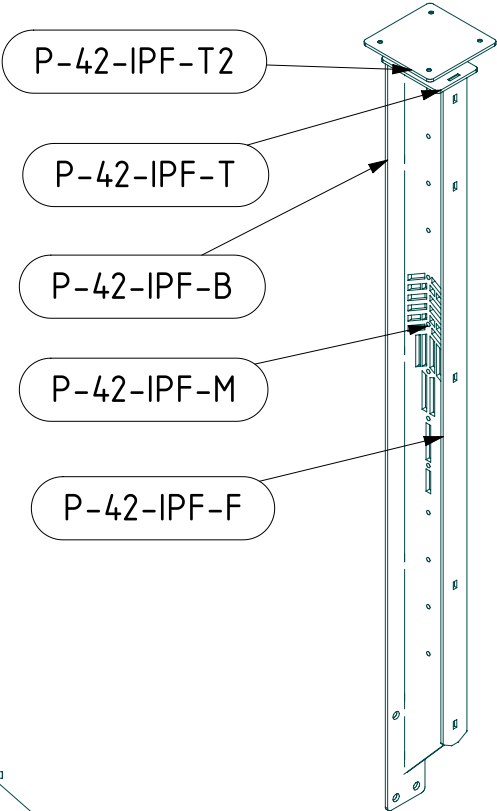
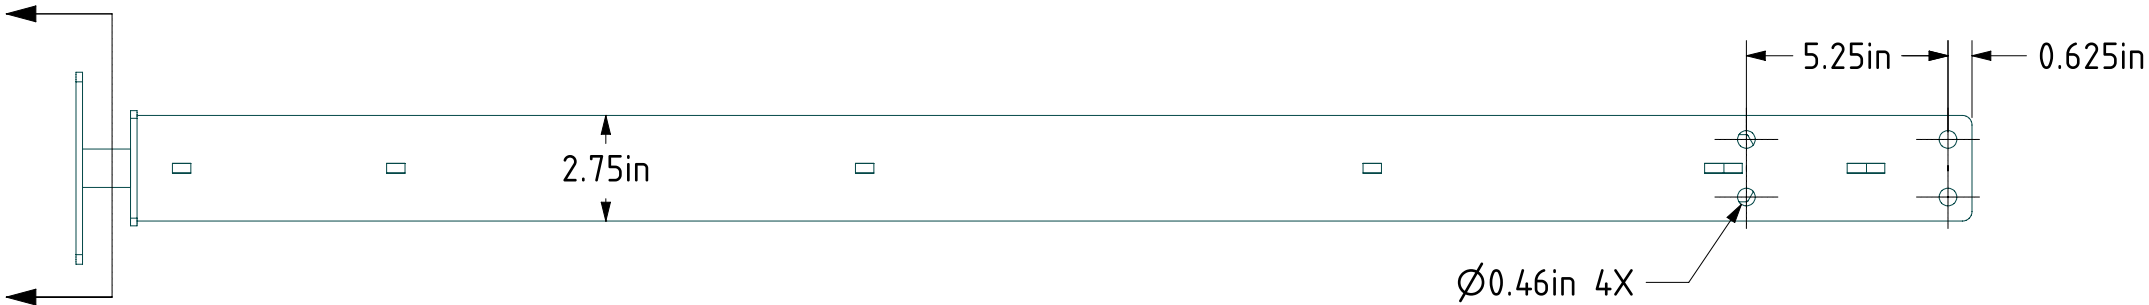
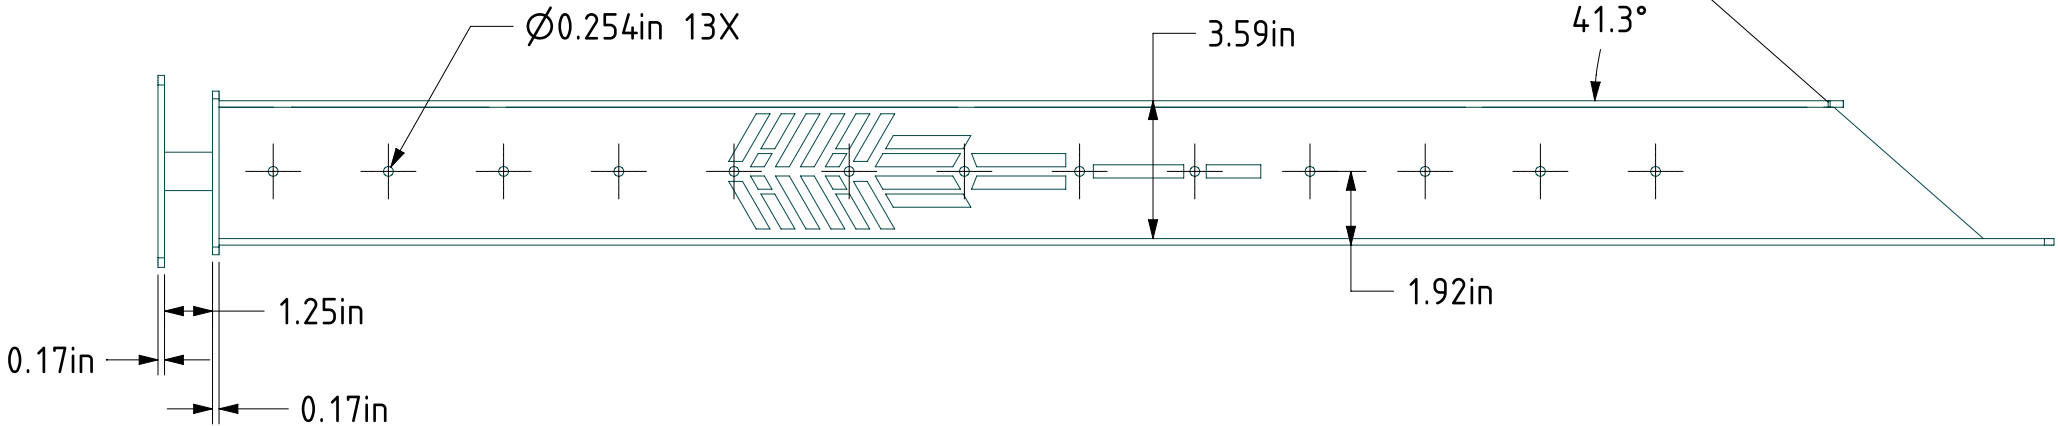


ITEM NO.	PART NUMBER	QTY
1	P-42-IPF-B	1
2	P-42-IPF-F	1
3	P-42-IPF-M	1
4	P-42-IPF-T	1
5	P-42-IPF-T2	1
6	Standoff	1

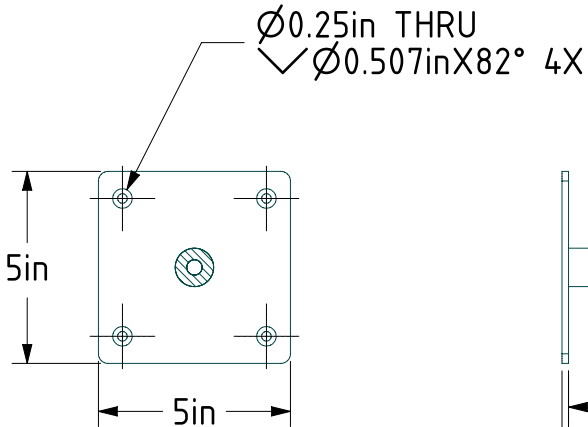

SCALE 1:10

NOTES:  
 STANDARD MATERIAL & FINISH:  
 - A-36 STEEL POWDER COATED

ADDITIONAL MATERIAL OPTIONS:  
 - A-36 STEEL GALVINIZED  
 - TYPE 304 STAINLESS STEEL  
 - TYPE 316 STAINLESS STEEL

PROJECT: P-42-IPF		<div>KEUKA STUDIOS</div> <div>FINE ARCHITECTURAL METAL WORK</div> <div>1011 Rush Henrietta Townline Road RUSH, NY 14543 P 1-855-454-5678 F 585-487-6150 <a href="http://www.keuka-studios.com">www.keuka-studios.com</a></div>	MATERIAL:	SEE NOTE
PART: P-42-IPF			FINISH:	SEE NOTE
DRAWN BY: JT			COLOR:	
DATE: 12/9/14	SCALE: 1:5		LOCATION:	
REVISION:	SIZE: B		QUANTITY:	
SHEET: 1			OF: 1	